


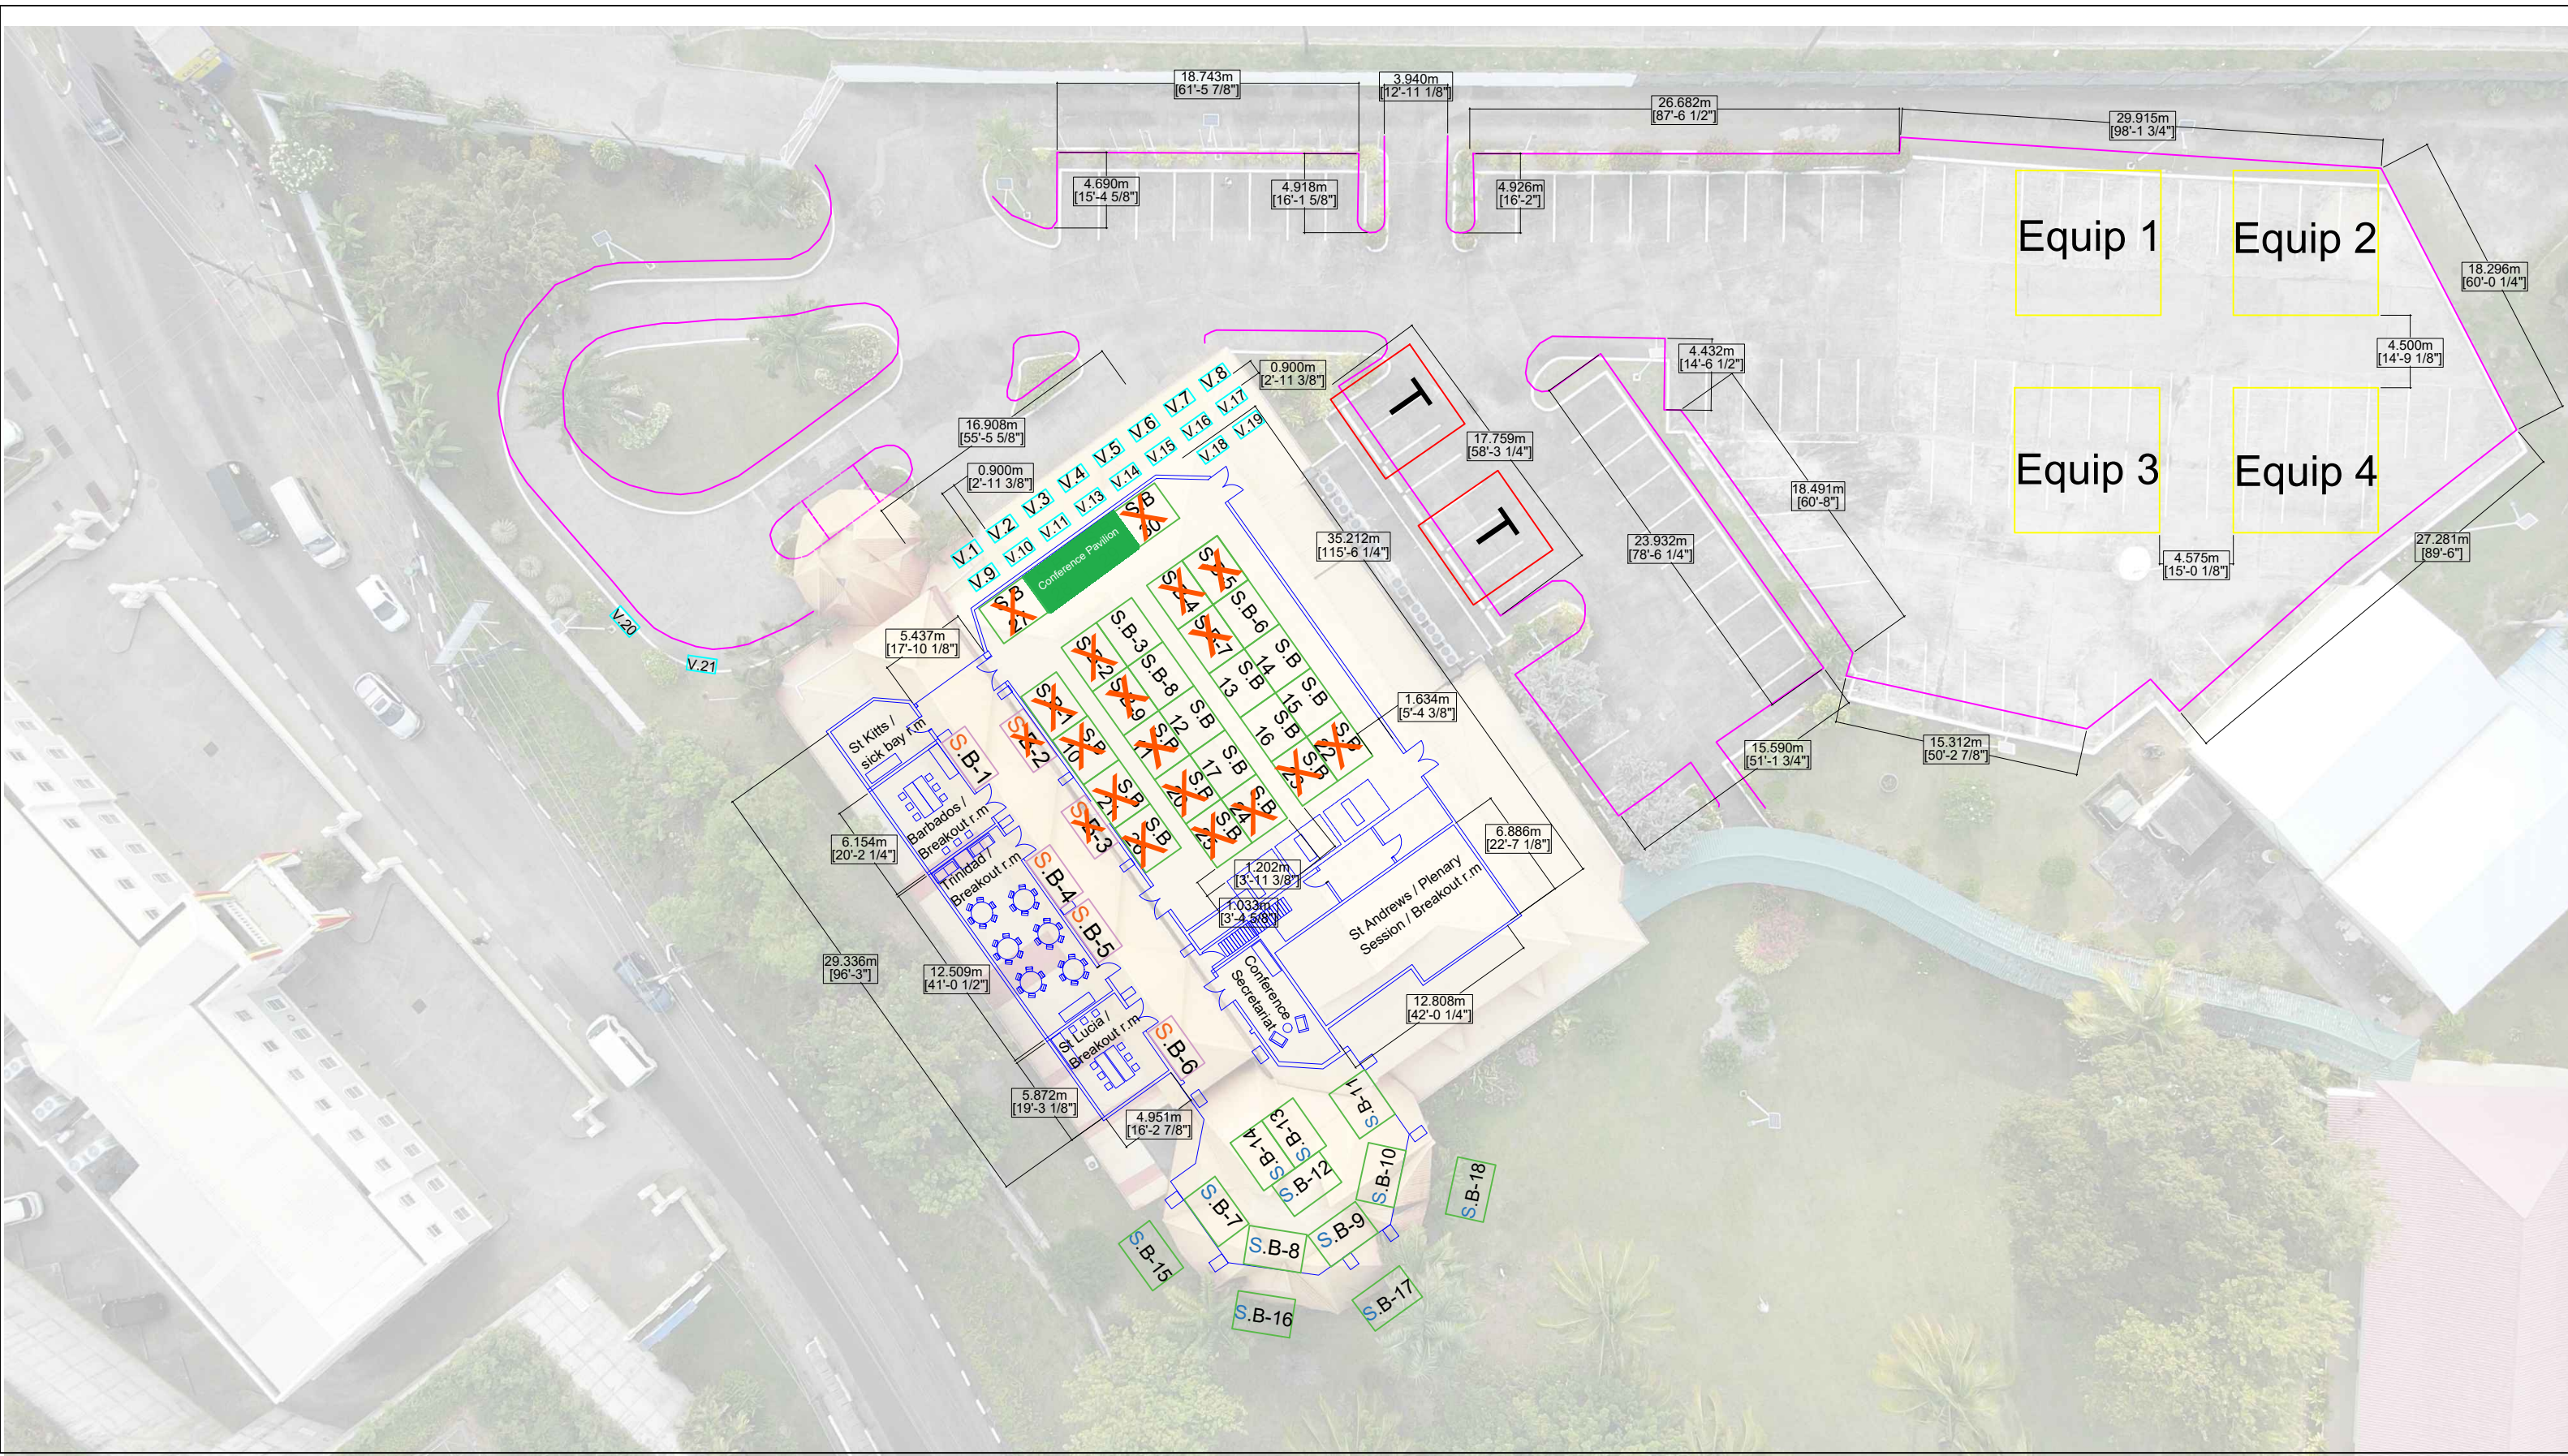

V.1

Vendors Table
6 ft X 3 ft

EQUIP 1

Equipment Area
30 ft x 30 ft

T

Tent Storage
20 ft x 20 ft

S.B-1

Sponsor Booth(type1)
10 ft x 8 ft

S.B-1

Standard Booth
10 ft x 8 ft

S.B-1

Sponsor Booth (Type 2)
6 ft x 12 ft

X

- Booth Assigned